


DATE	DESCRIPTION	BY	APPROVED
05-20-08	DESIGN FOR APPROVAL	JAC	
	DESIGN FOR CONSTRUCTION	A	

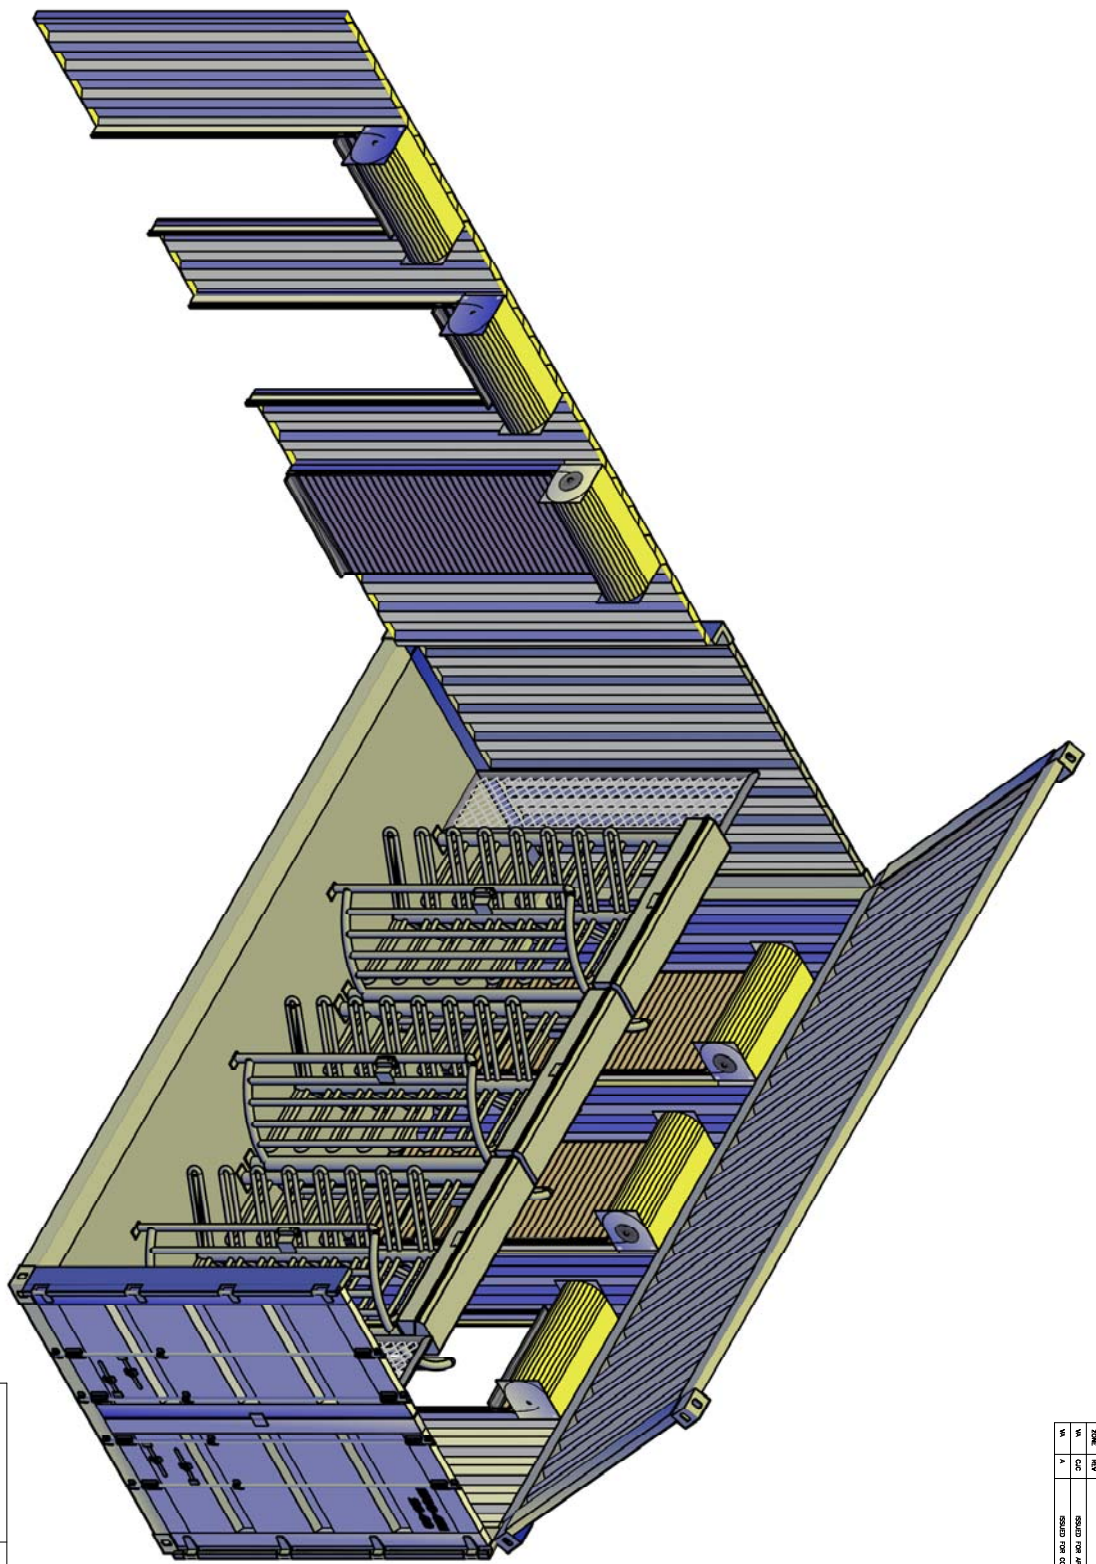

[www.TURNSTILES.US](http://www.TURNSTILES.US)  
 8841 South Wentank Rd.  
 Conifer, Colorado 80433  
 Tel: 303-670-1088 ext. 11  
 Patrick McAllister  
**MSS-20-C-3A**  
**MODULAR TURNSTILE**  
**BUILDING UNIT**  
**D TURNSTILES WITH CARD ACCESS**