


| ZONE | REV | DESCRIPTION | DATE | APPROVED |
|------|-----|-------------------------|----------|----------|
| A | 1 | DESIGN FOR APPROVAL | 11-22-24 | |
| A | 1 | DESIGN FOR CONSTRUCTION | | |

SECURE SIDE

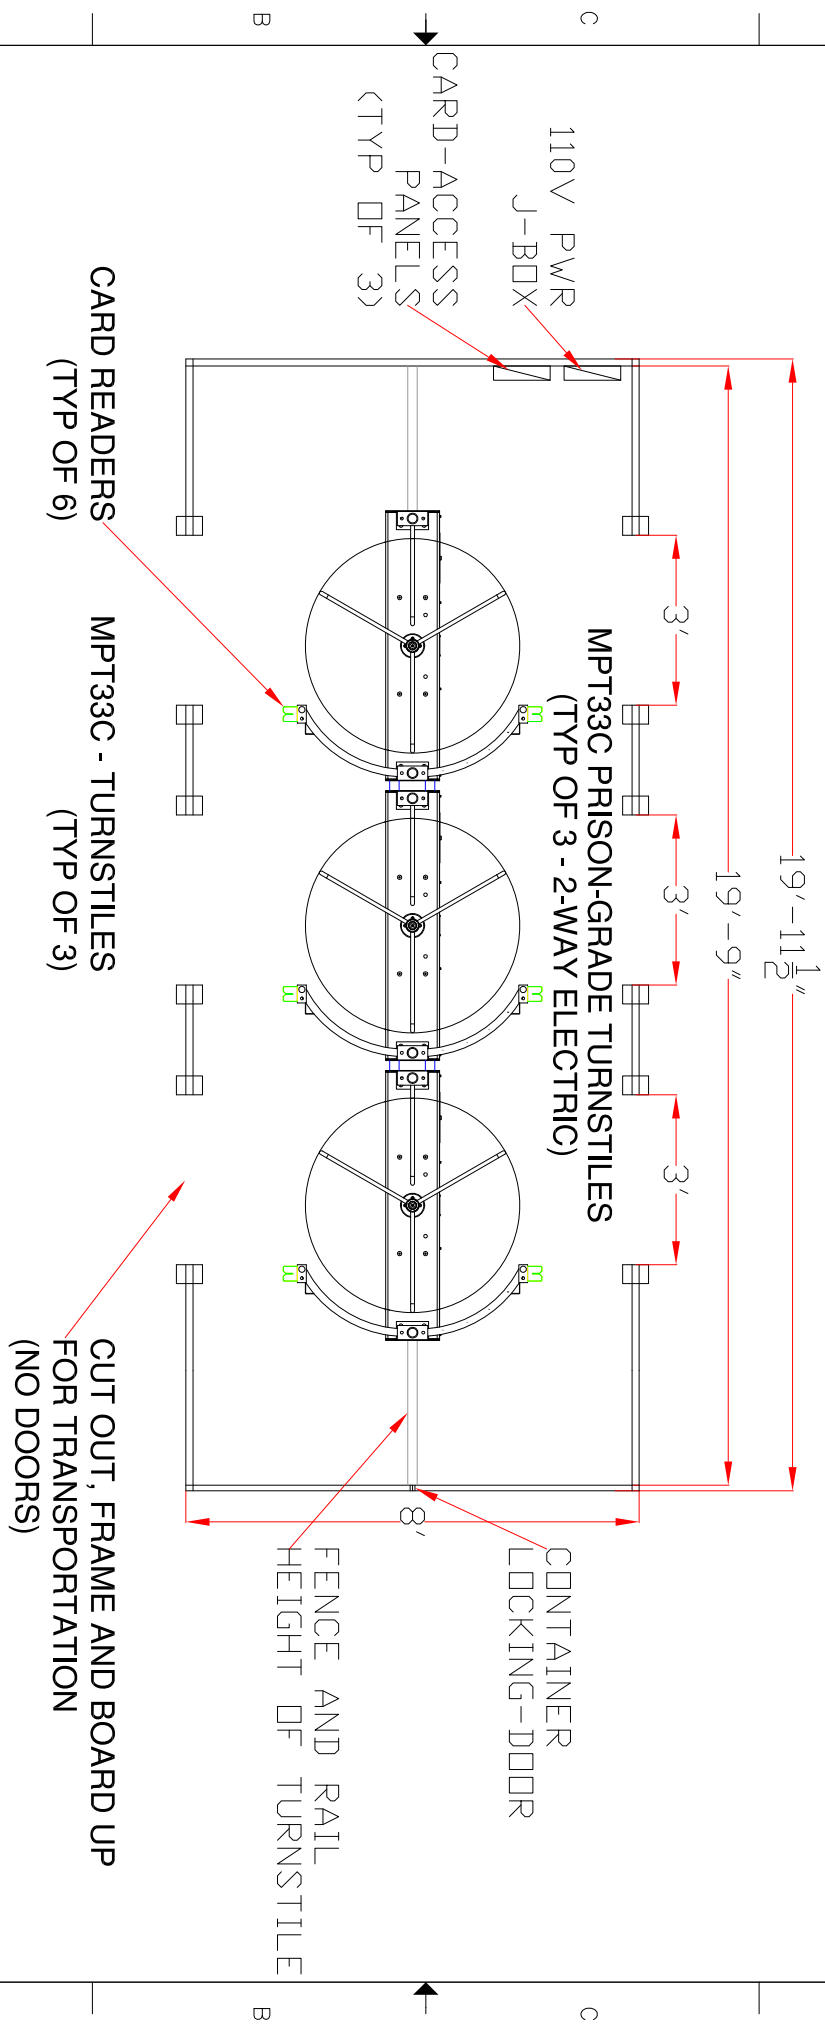

AUTHORIZING SIGNATURE _____
 DATE: _____

| | |
|--|--|
| www.TURNSTILES.us 8841 South Wanhank Rd. Coñiler, Colorado 80433 Tel: 303-670-1099 ext.11 Patrick McAllister | MSS-20-3-CA MODULAR TURNSTILE BUILDING UNIT |
| D TURNSTILES WITH CARD ACCESS | SHEET 1 OF 1 |