


ZONE	REV	DESCRIPTION	DATE	APPROVED
A	1	ISSUED FOR APPROVAL	11-22-13	JAMES
A	1	ISSUED FOR CONSTRUCTION		

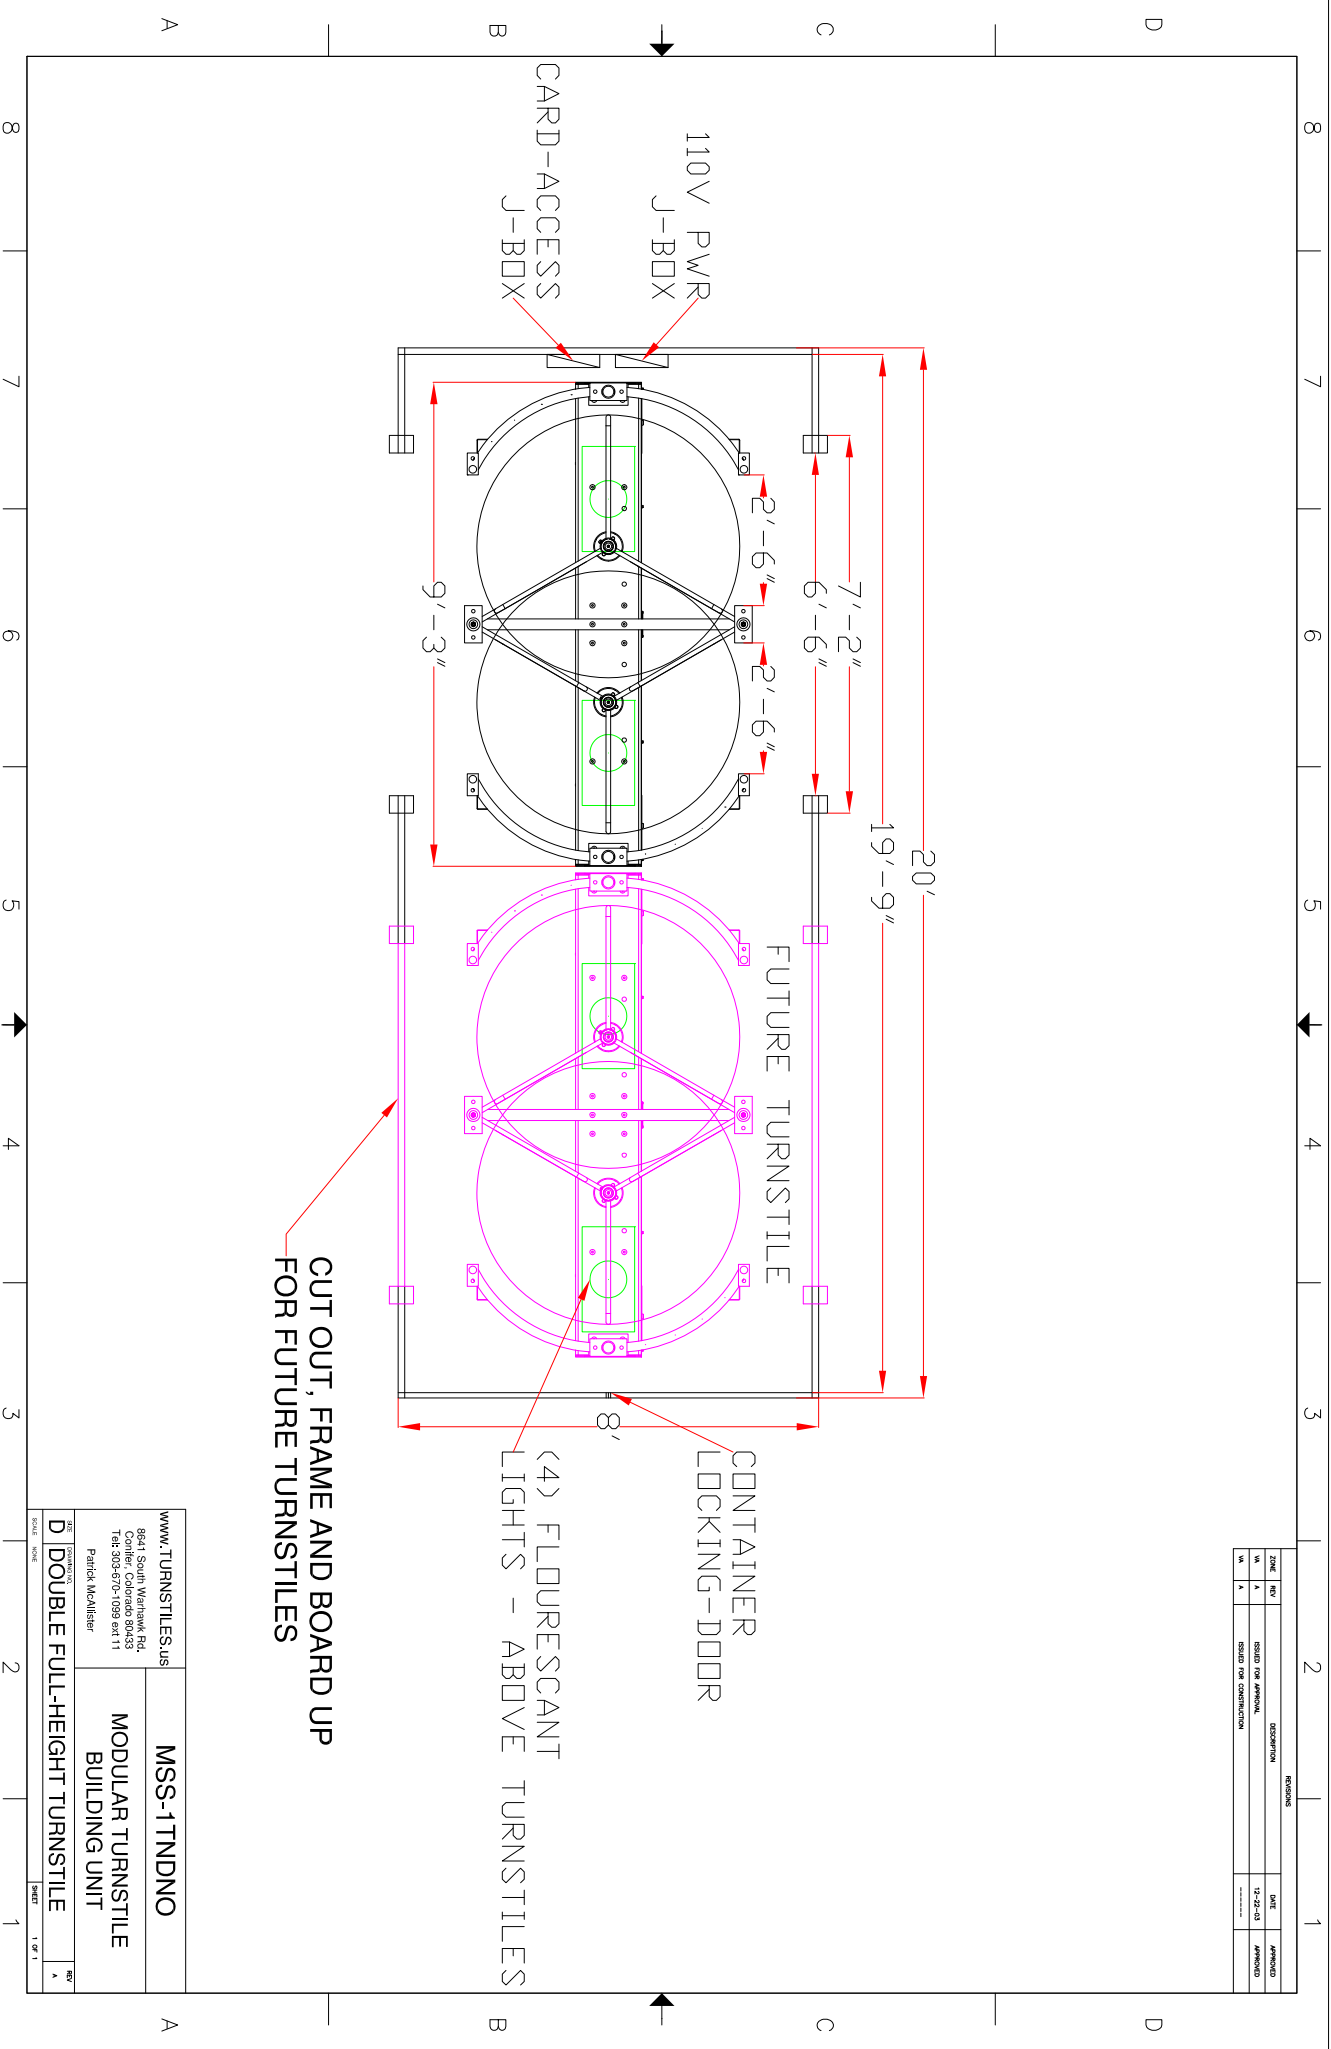

CUT OUT, FRAME AND BOARD UP
FOR FUTURE TURNSTILES

CONTAINER
LOCKING-DOOR

(4) FLUORESCANT
LIGHTS - ABOVE TURNSTILES

www.TURNSTILES.us		MSS-1TNDNO	
8841 South Wanhank Rd. Centennial, Colorado 80433 Tel: 303-670-1099 ext 11		MODULAR TURNSTILE BUILDING UNIT	
Patrick Mollner			
D DOUBLE FULL-HEIGHT TURNSTILE		SHEET 1 OF 1	