


| ZONE | REV | DESCRIPTION | DATE | APPROVED |
|------|-----|------------------------|----------|--------------|
| WA | A | READY FOR APPROVAL | 07-11-18 | CONSTRUCTION |
| WA | A | READY FOR CONSTRUCTION | | |

- ① CONV. OUTLETS
- ② CONV. OUTLETS
- ③ FLUORESCENT LIGHTS
- ④ EXT. FLOOD LT./SIREN
- ⑤ HEATER & A/C

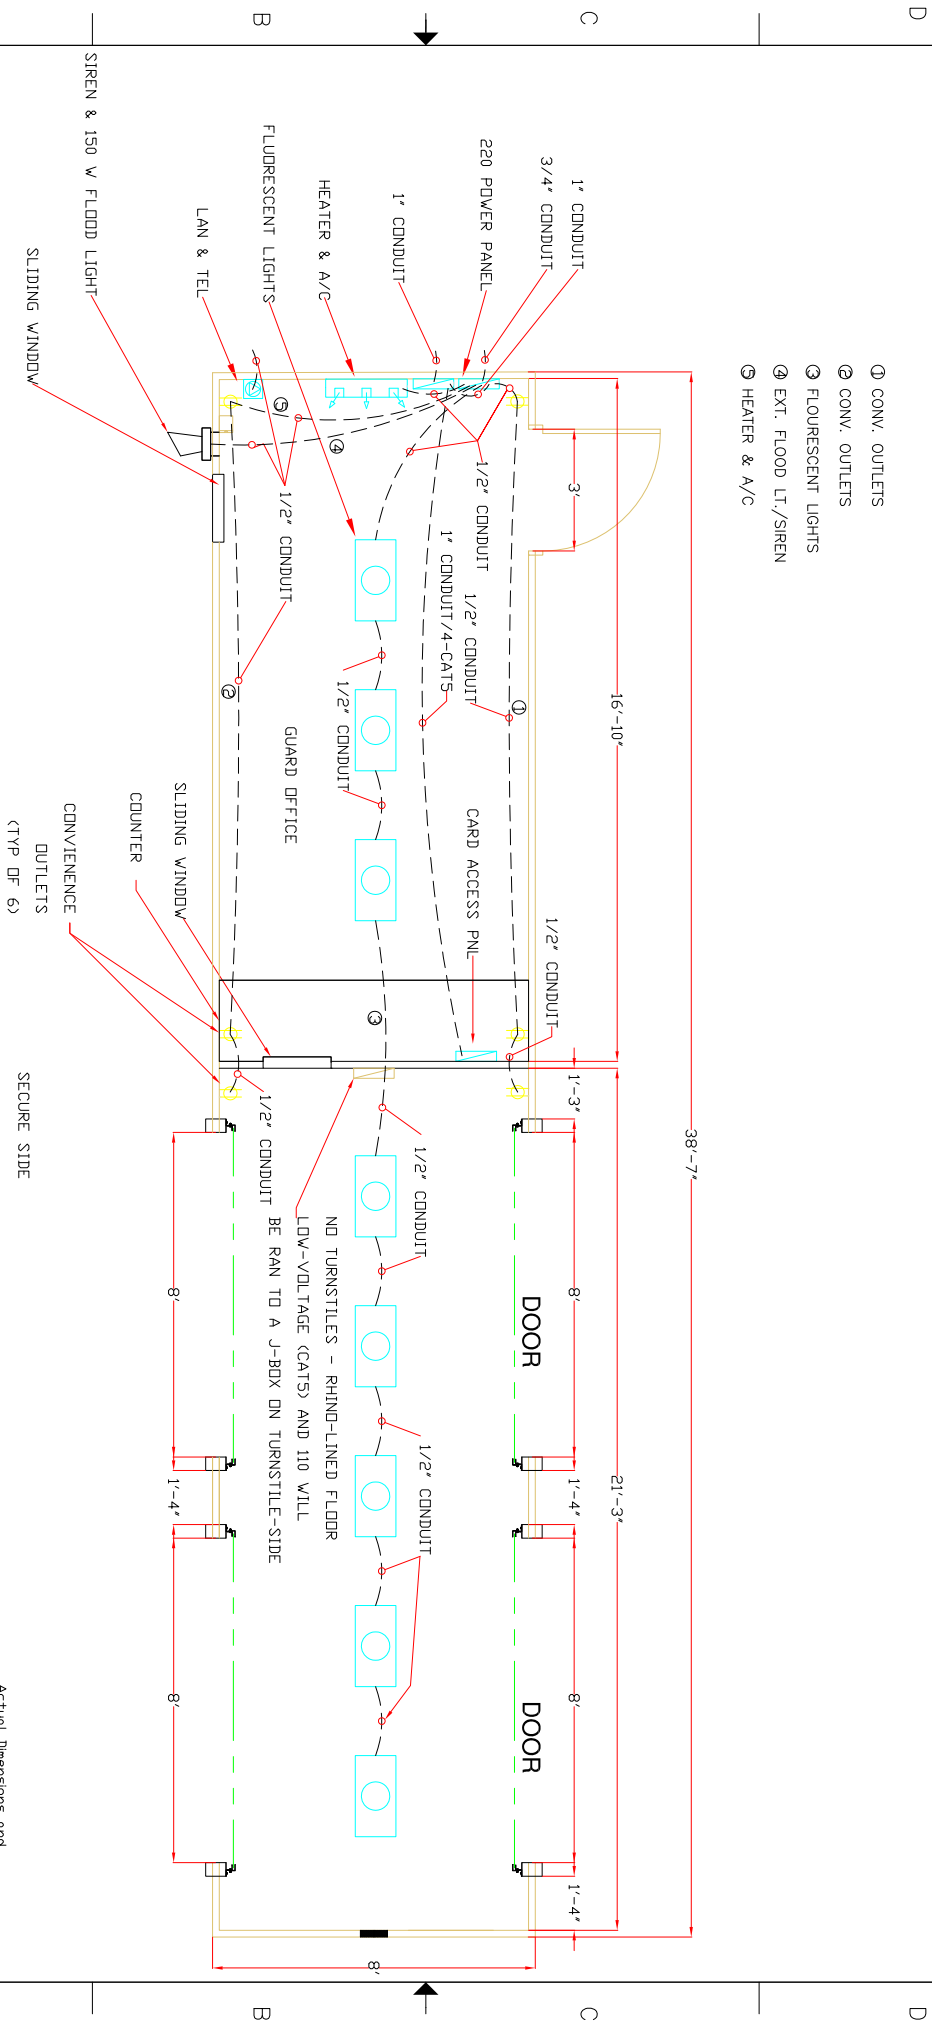

AUTHORIZING SIGNATURE: _____
DATE: _____

| | | |
|--|--------------|--|
| www.TURNSTILES.us 8641 South Wanhank Rd. Centler, Colorado 80433 Toll: 303-670-1099 ext.11 Patrick Mallieier | | MSS-40-CITGO 40 FT CONTAINER CUSTOM CONEX |
| D 40 FT TRAILER WITH GUARD OFFICE | SHEET 1 OF 1 | REV A |

Actual Dimensions and Device Location are subject to Shop Modification.