



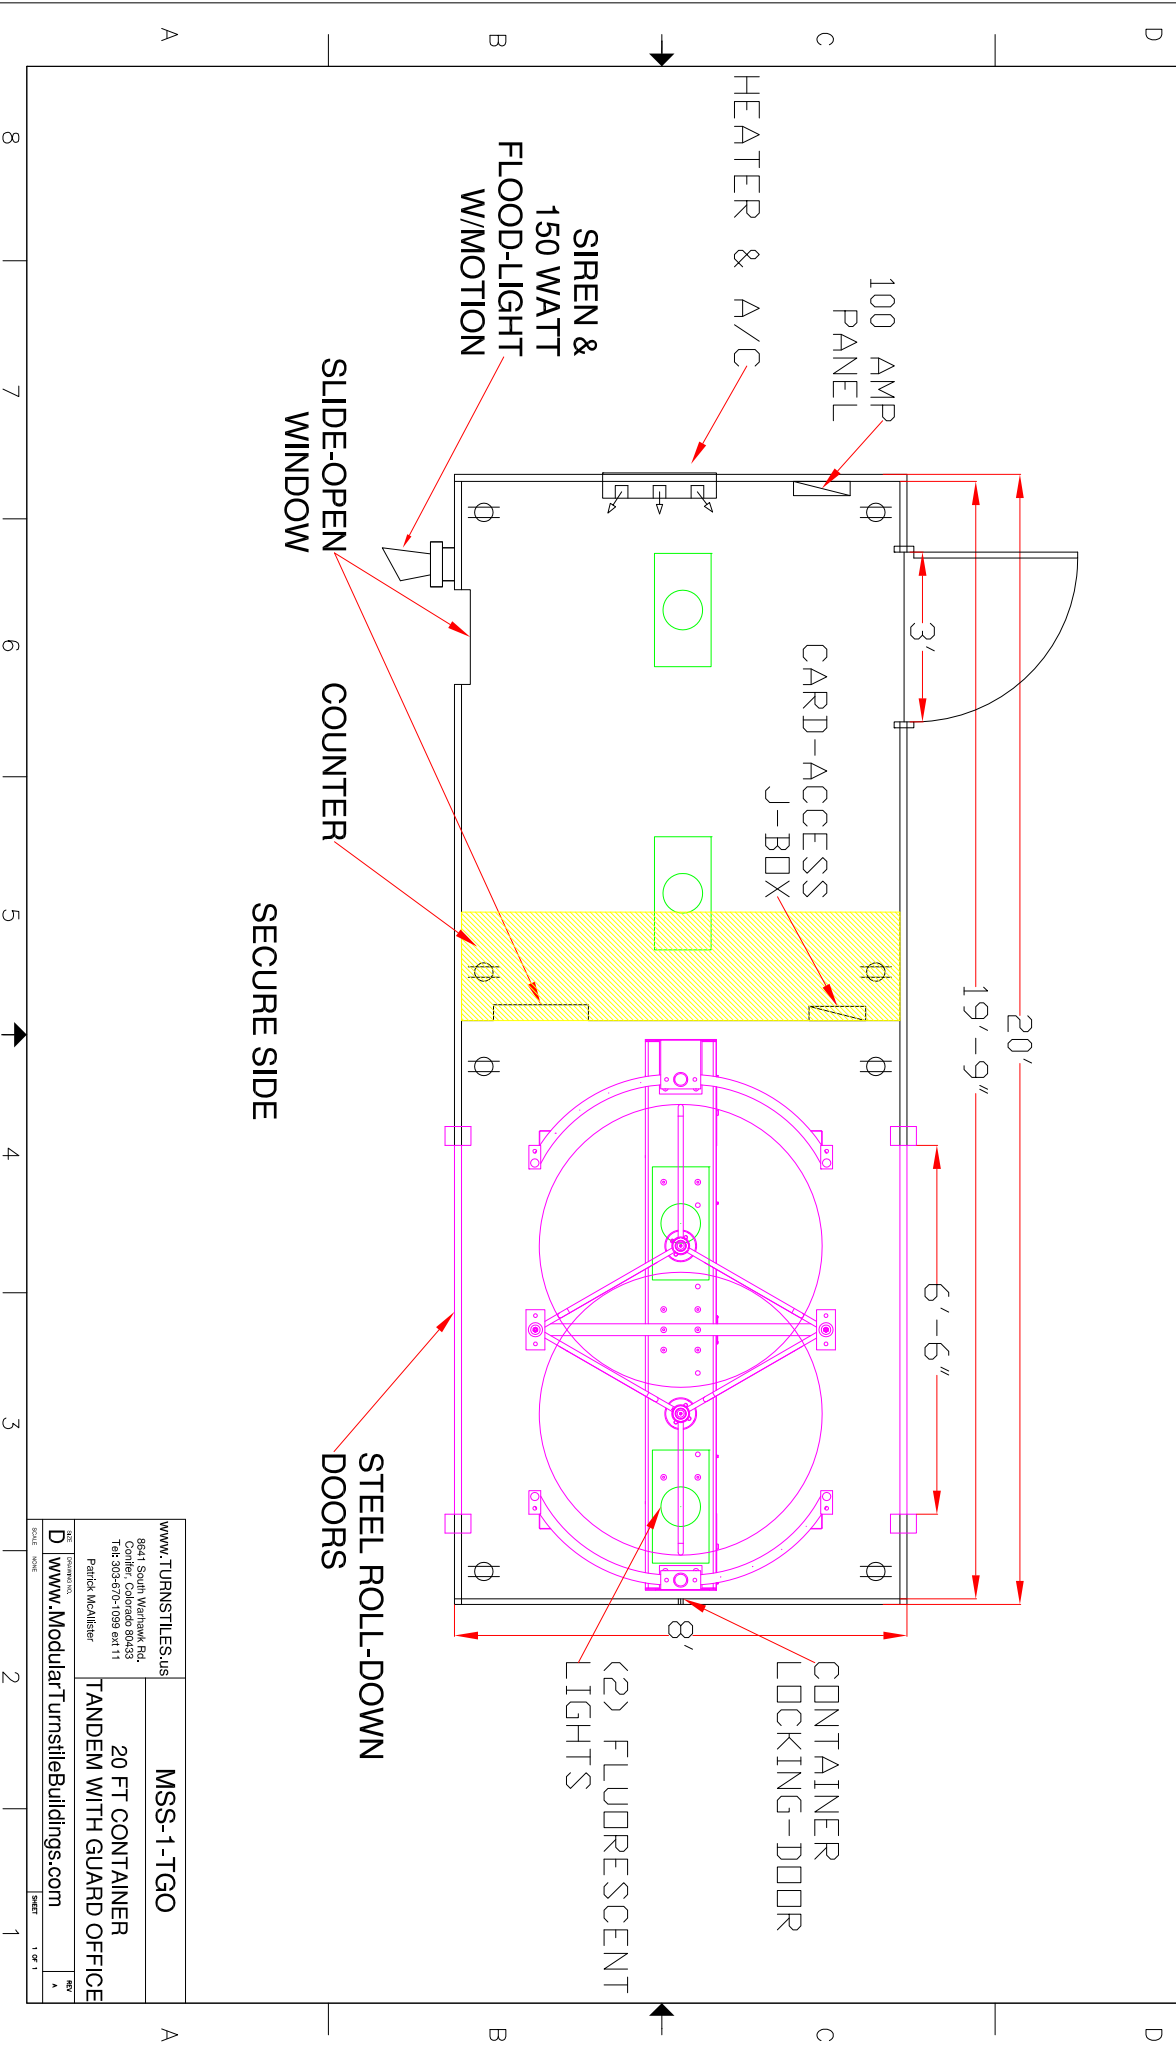

[www.TURNSTILES.us](http://www.TURNSTILES.us)  
 Patrick McAllister

**MSS-1-TGO**  
**20 FT CONTAINER**  
**TANDEM WITH GUARD OFFICE**

FOR COMMENTS: [www.ModularTurnstileBuildings.com](http://www.ModularTurnstileBuildings.com)

SCALE: NONE SHEET 1 OF 1