


ZONE	REV	DESCRIPTION	DATE	APPROVED
WA	A	DESIGN FOR APPROVAL	04-10-23	
WA	A	DESIGN FOR CONSTRUCTION		

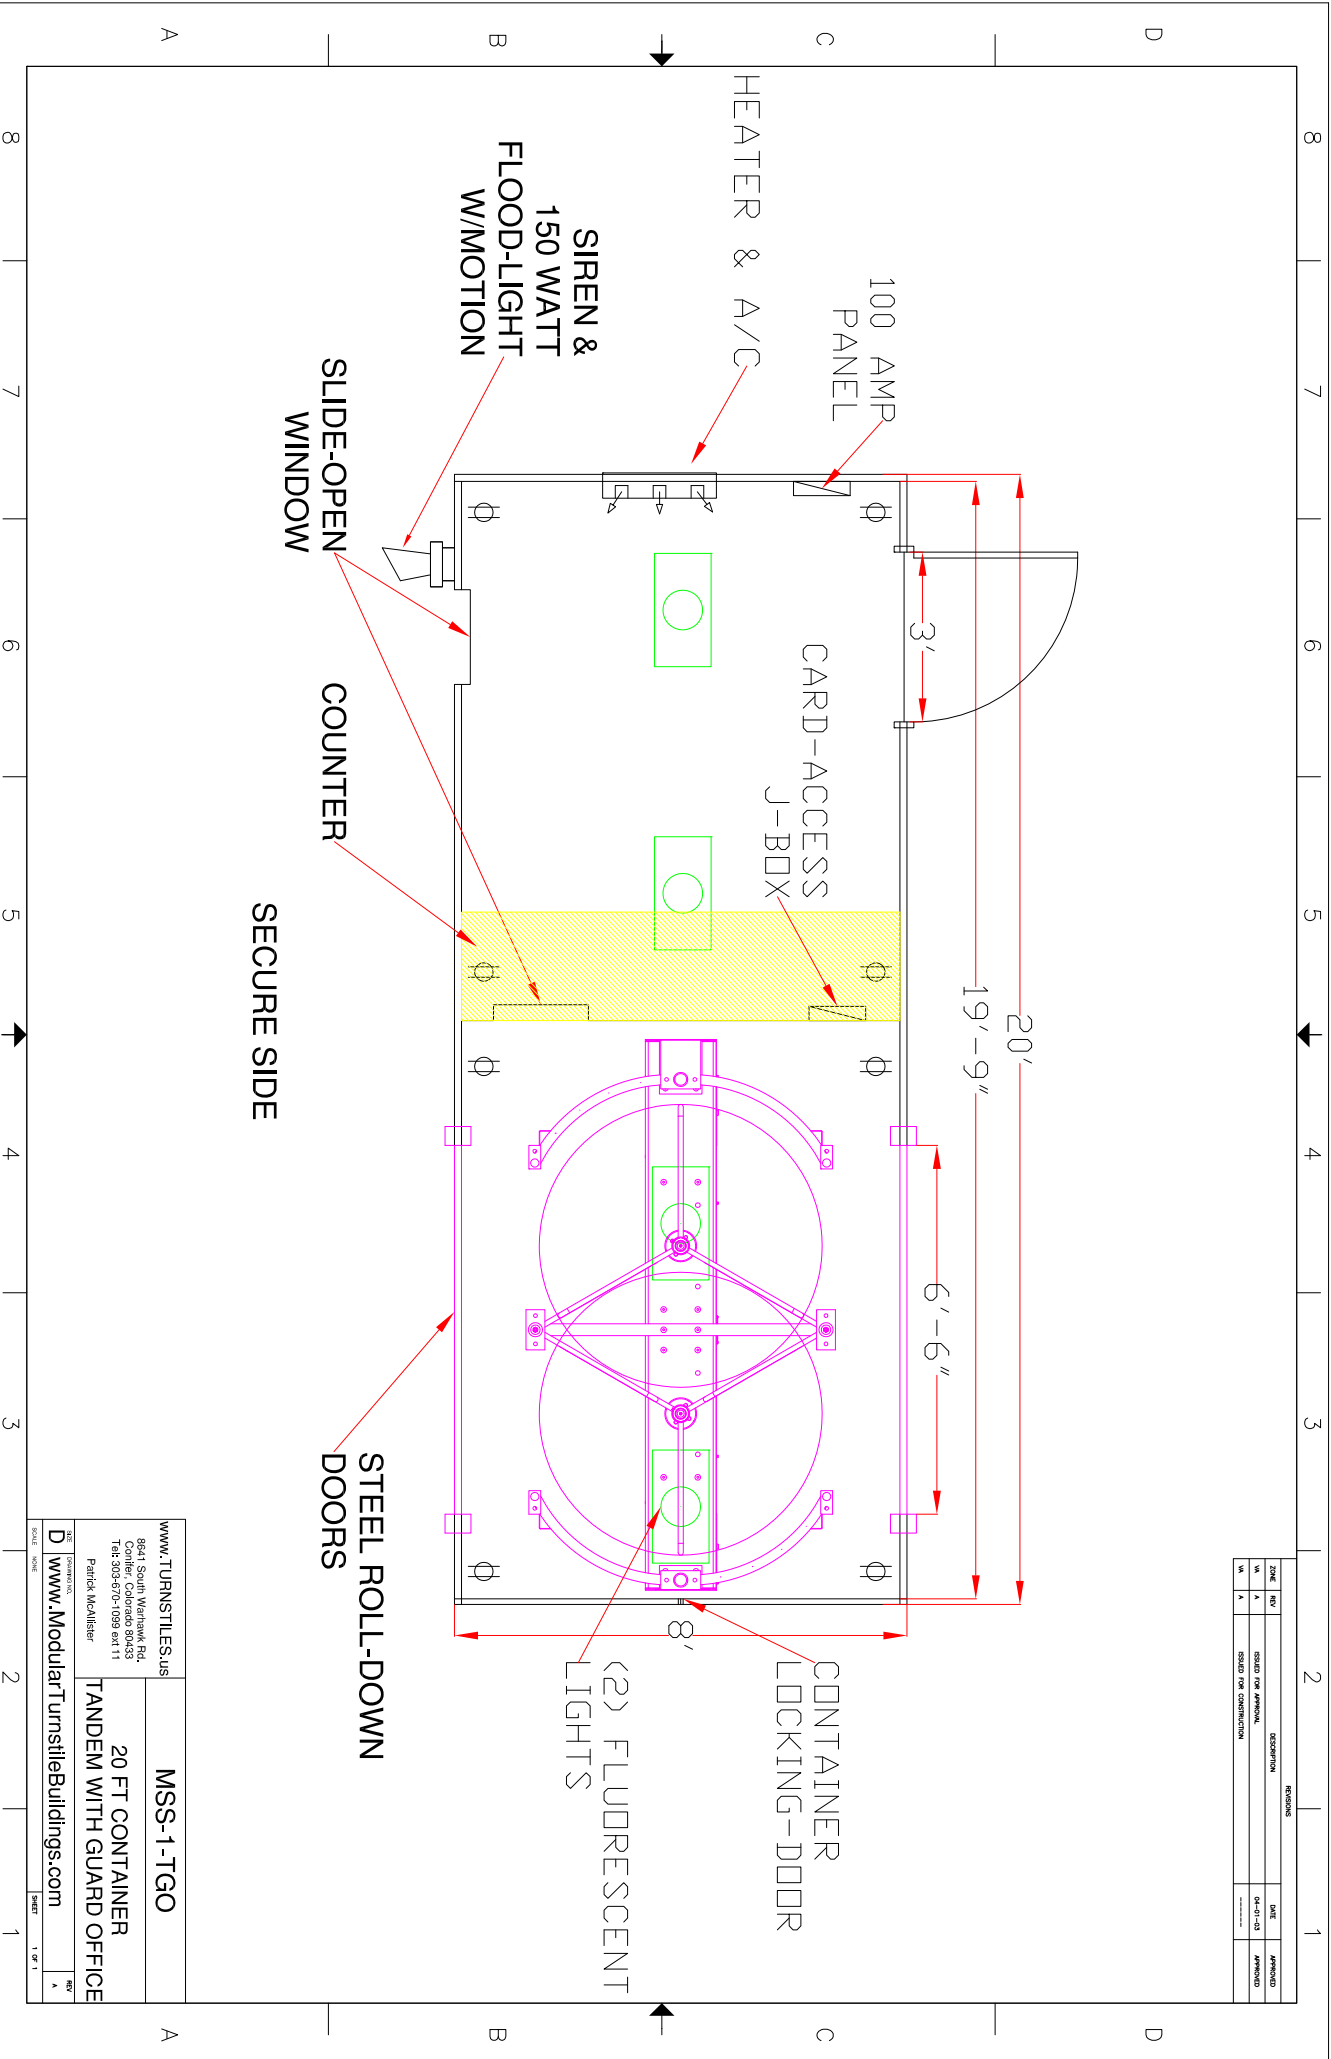

www.TURNSTILES.us

8841 South Wanhank Rd.
 Centler, Colorado 80433
 Toll: 800-670-1099 ext.11
 Patrick McAllister

MSS-1-TGO

20 FT CONTAINER
 TANDEM WITH GUARD OFFICE

www.ModularTurnstileBuildings.com

DATE: 04-10-23

SHEET: 1 OF 1