


ZONE	REV	DESCRIPTION	DATE	APPROVED
WA	A	DESIGN FOR APPROVAL	08-10-20	CONEX
WA	A	DESIGN FOR CONSTRUCTION		

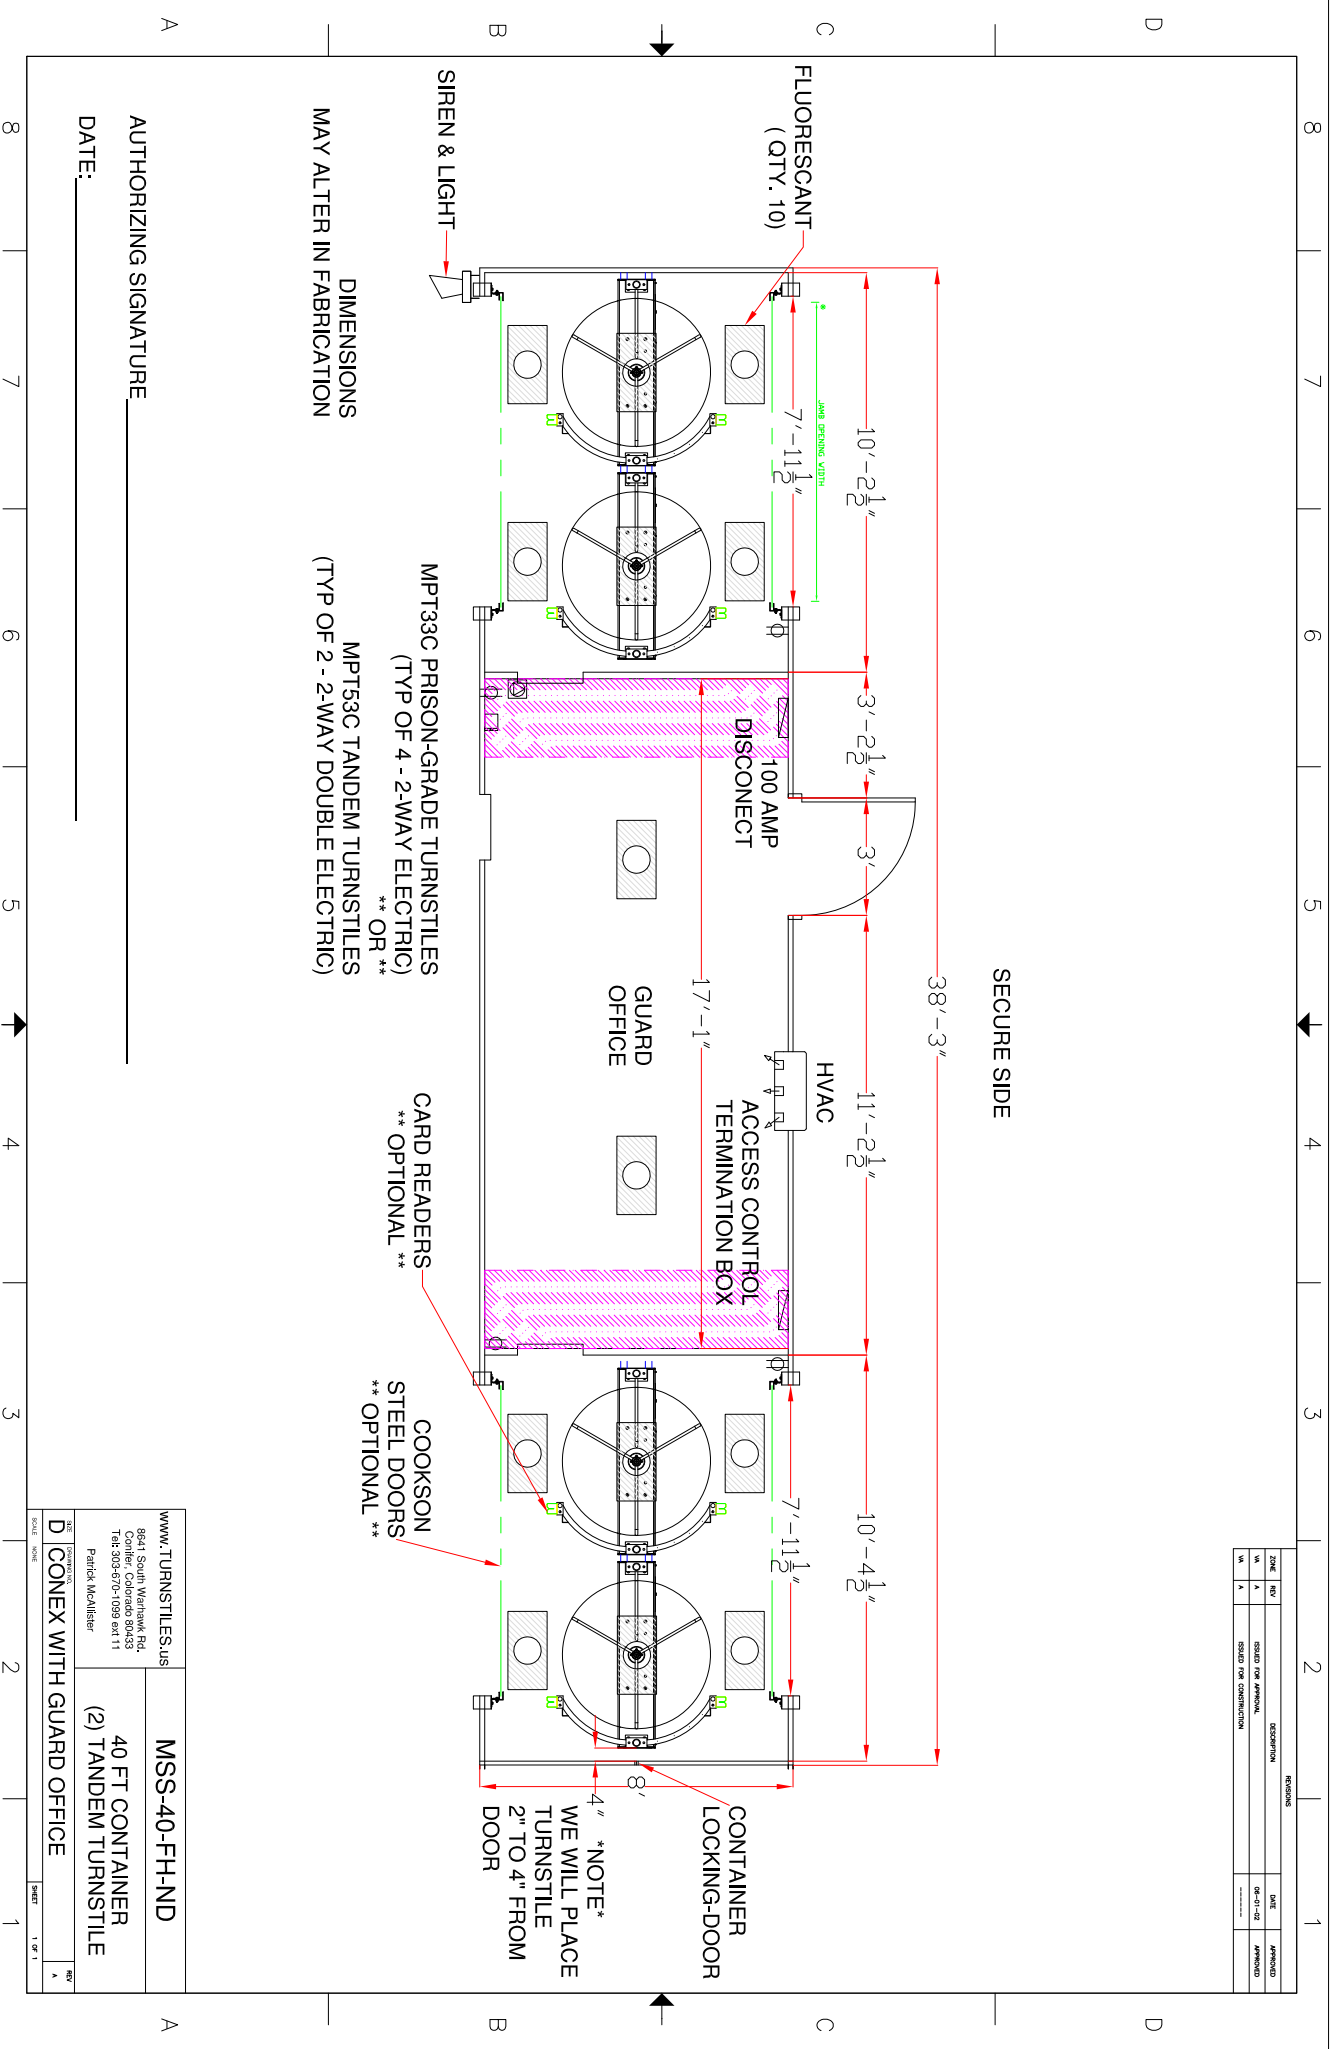

AUTHORIZING SIGNATURE _____

DATE: _____

www.TURNSTILES.us

8841 South Wrenhaw Rd.
 Centler, Colorado 80433
 Toll: 303-670-1099 ext.11
 Patrick McAllister

MSS-40-FH-ND

40 FT CONTAINER
(2) TANDEM TURNSTILE

D CONEX WITH GUARD OFFICE

SCALE: NONE

SHEET 1 OF 1